



1LT JIMMIE L. MONTEITH USARC
RICHMOND, VA
VA048 (51796)
FIRST FLOOR PLAN
(BUILDING TOTAL 14,654 SF)

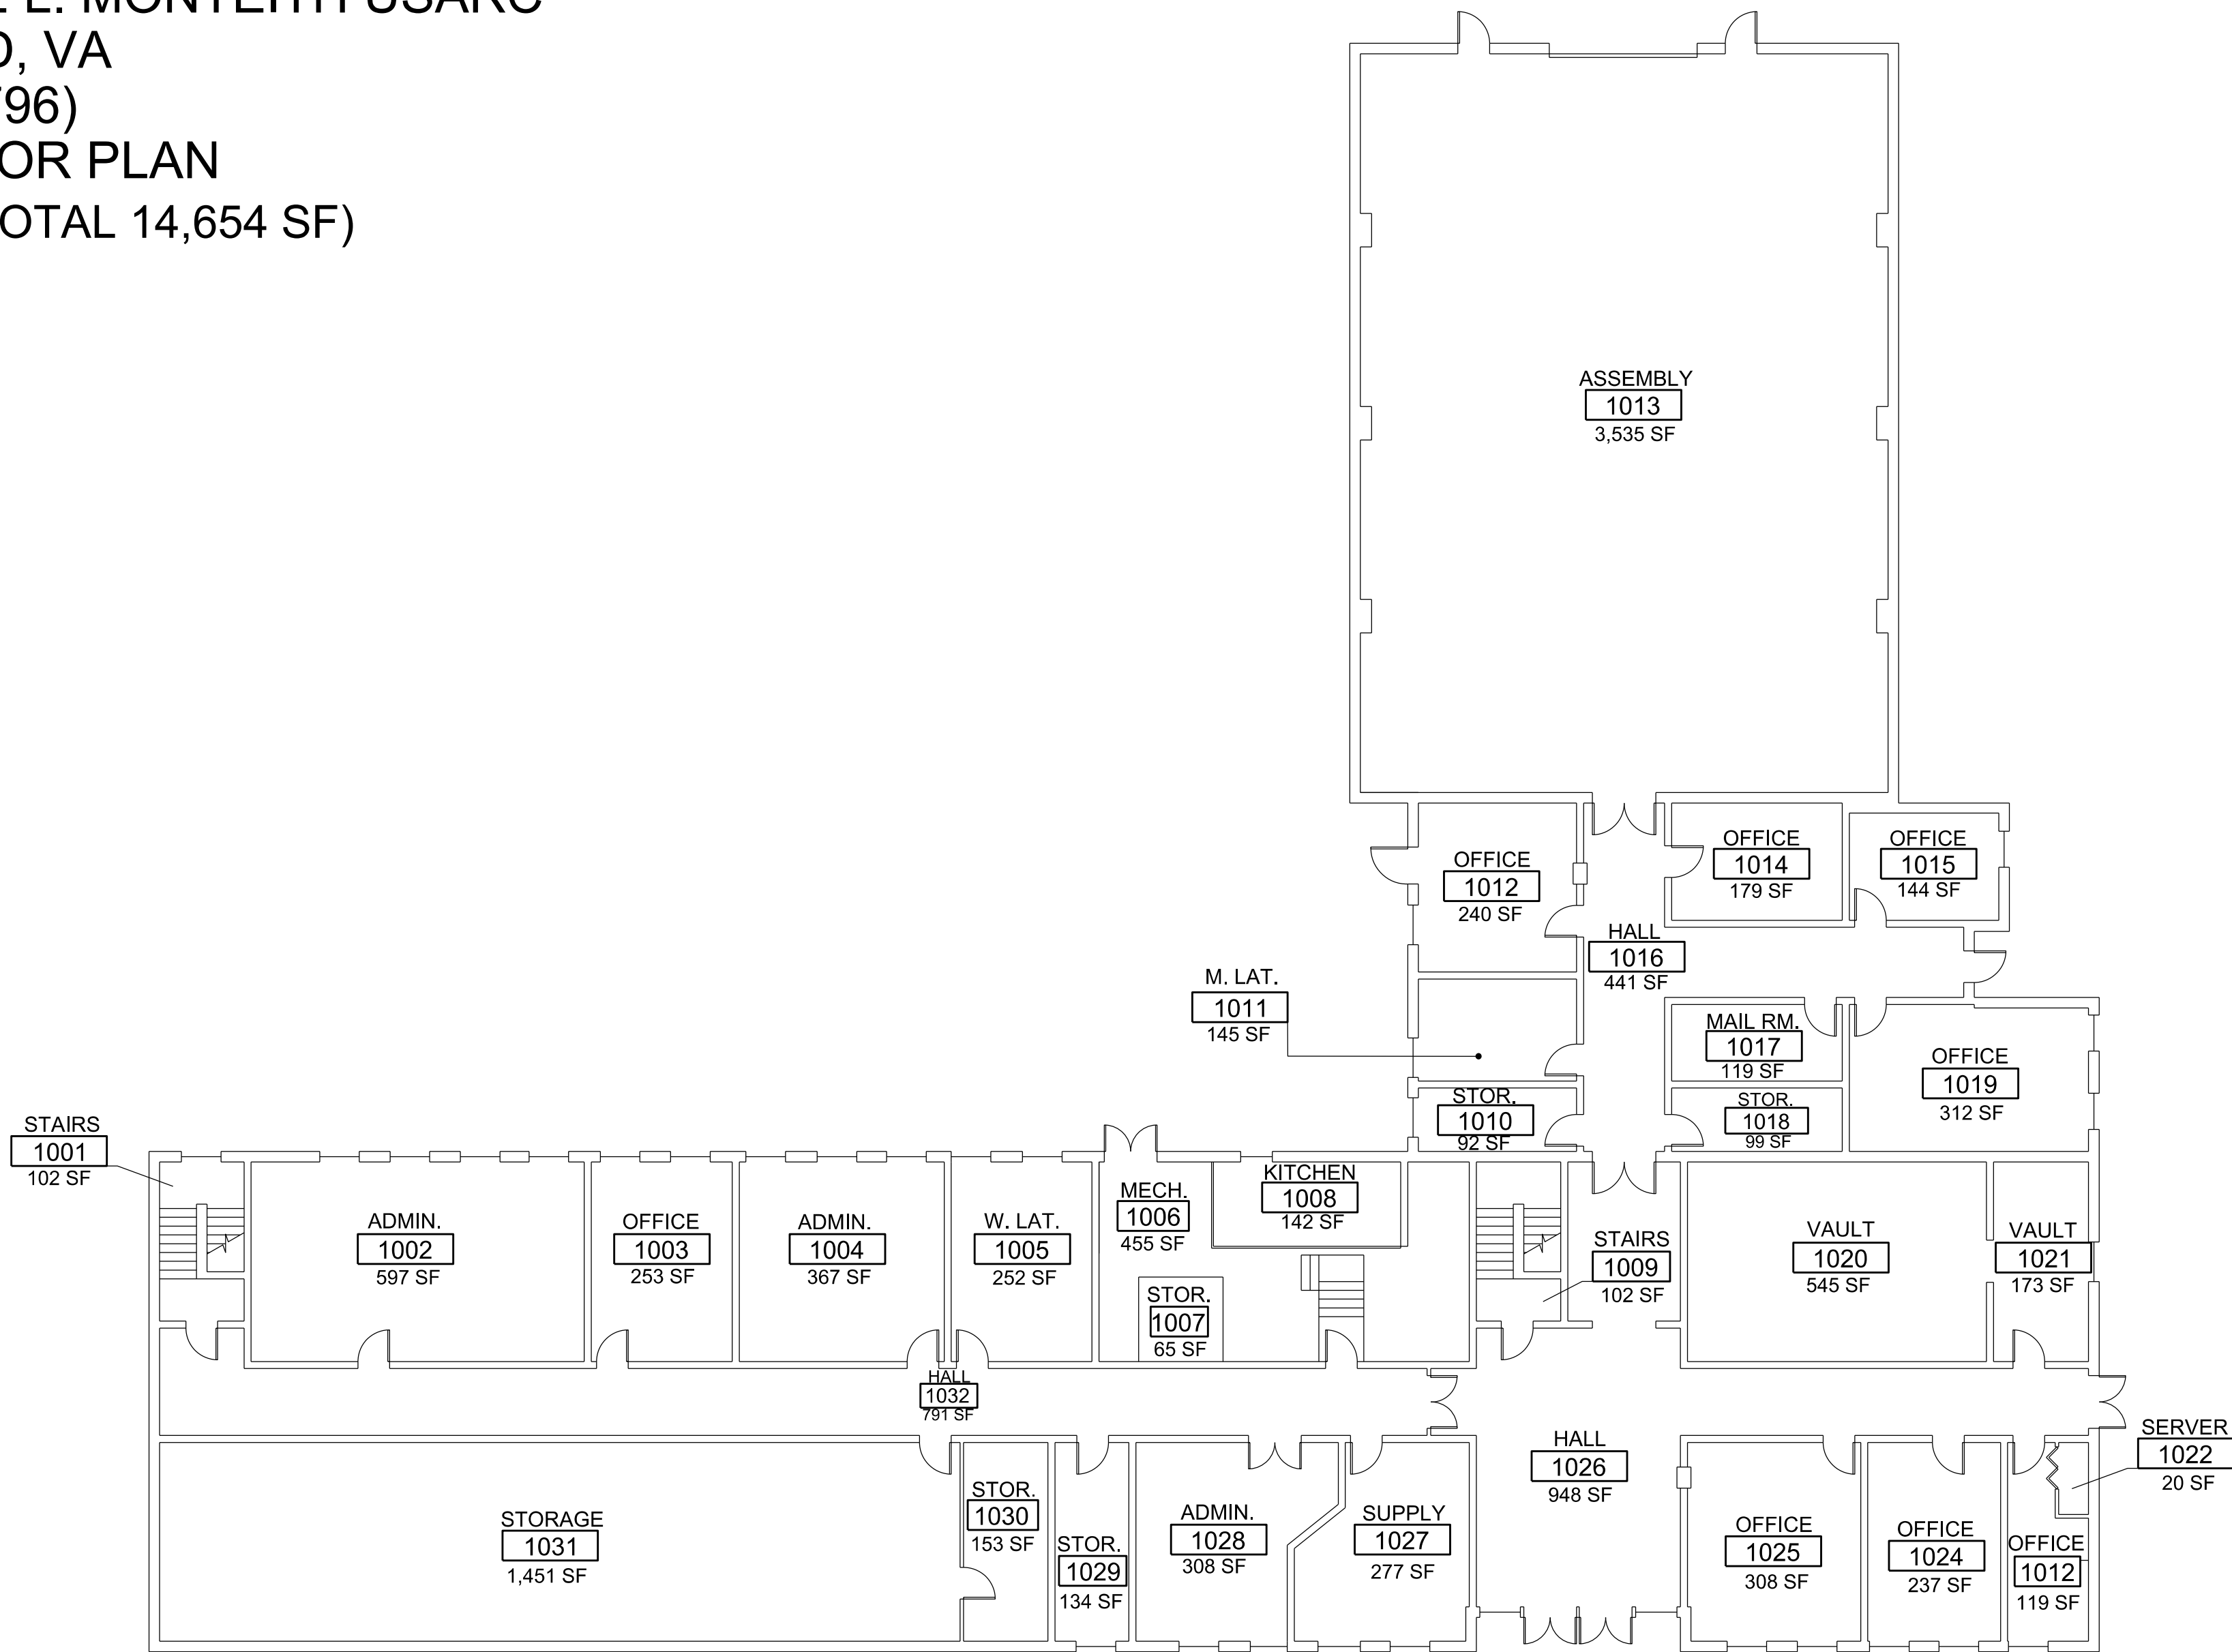

FIRST FLOOR PLAN

 


GRAPHIC SCALE

99th REGIONAL SUPPORT COMMAND
DPW - CAD / GIS BRANCH
VA048 (51796) / USARC BUILDING
1741 E. BELT AVE
RICHMOND, VA




DRAWN:	CHECKED:	FIELD VERIFIED:	DATE:	SHEET:
RES	JD	MKJ	17SEP14	1 OF 4

1LT JIMMIE L. MONTEITH USARC
RICHMOND, VA
VA048 (51796)
SECOND FLOOR PLAN
(BUILDING TOTAL 14,426 SF)

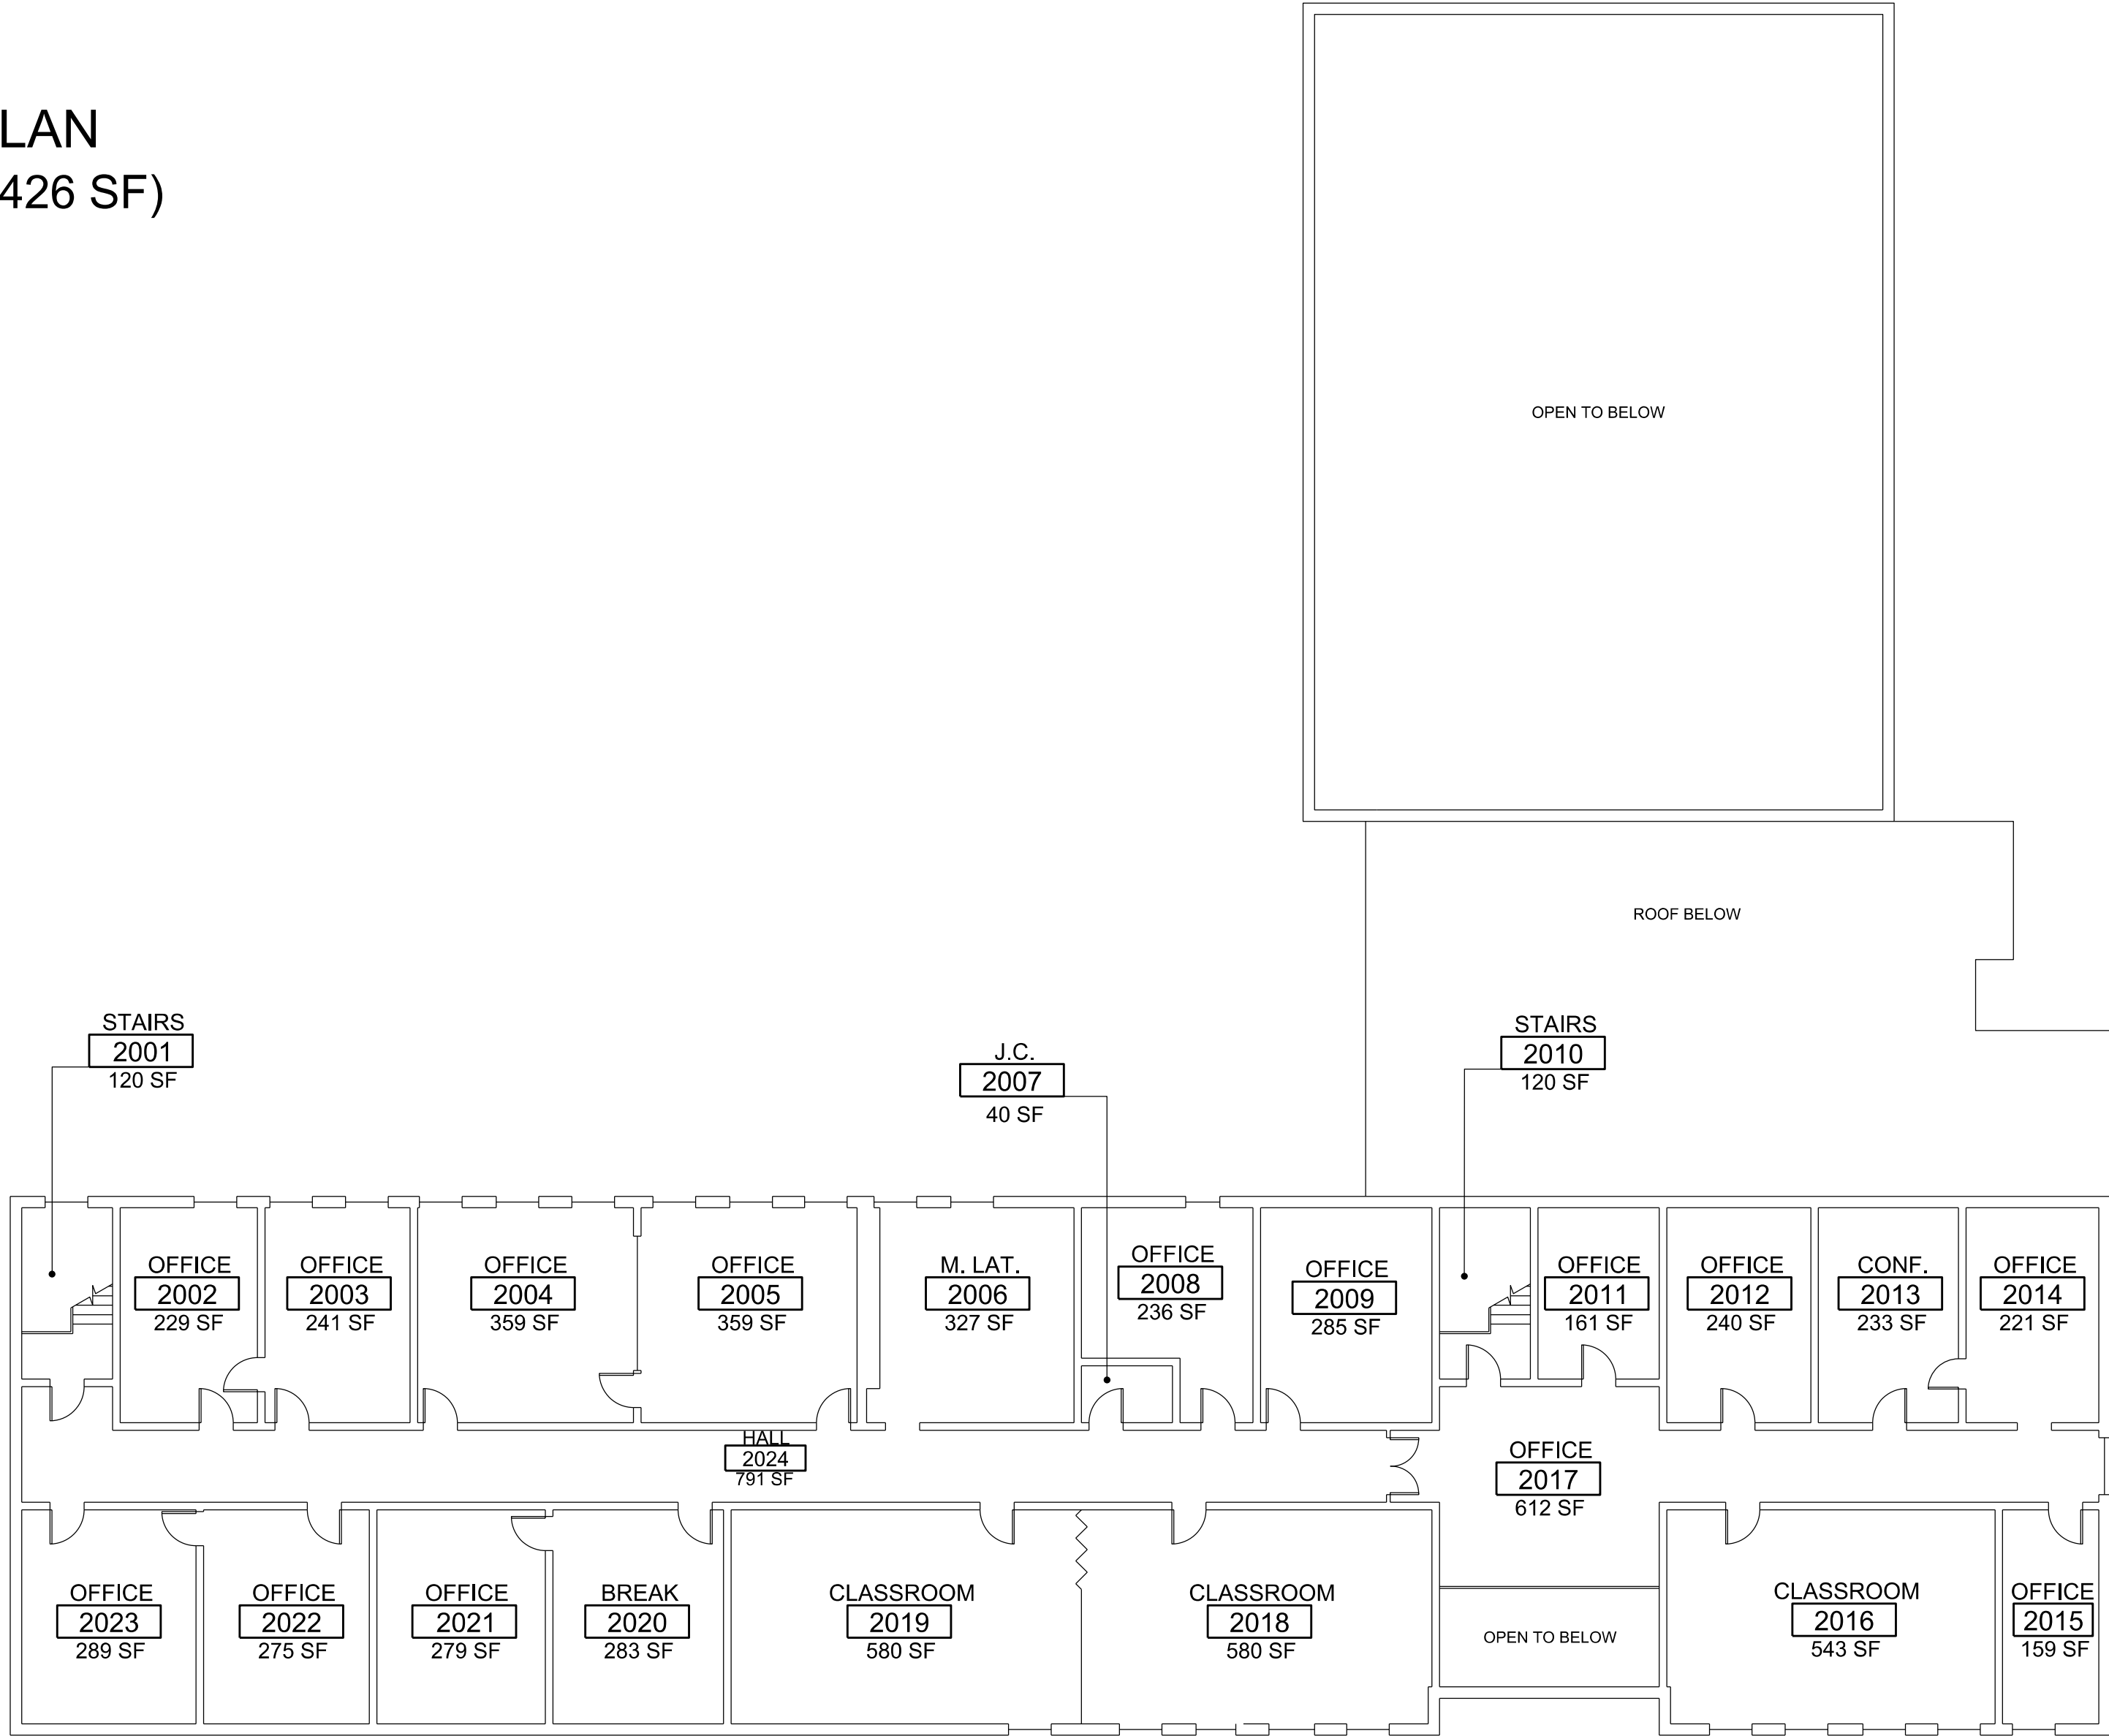

SECOND FLOOR PLAN

 

GRAPHIC SCALE

99th REGIONAL SUPPORT COMMAND
DPW - CAD / GIS BRANCH
VA048 (51796) / USARC BUILDING
1741 E. BELT AVE
RICHMOND, VA




DRAWN:	CHECKED:	FIELD VERIFIED:	DATE:	SHEET:
RES	JD	MKJ	17SEP14	2 OF 4

1LT JIMMIE L. MONTEITH USARC
RICHMOND, VA
VA048 (51796)
AMSA BUILDING
(BUILDING TOTAL 5,032 SF)



AMSA FLOOR PLAN

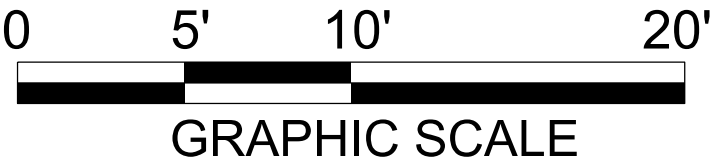


99th REGIONAL SUPPORT COMMAND
DPW - CAD / GIS BRANCH
VA048 (51796) /AMSA BUILDING
1741 E. BELT AVE
RICHMOND, VA




DRAWN:	CHECKED:	FIELD VERIFIED:	DATE:	SHEET:
RES	JD	MKJ	17SEP14	3 OF 4

1LT JIMMIE L. MONTIETH USARC
RICHMOND, VA
VA048 (51796)
HEATED STORAGE BUILDING
(BUILDING TOTAL 2,700 SF)

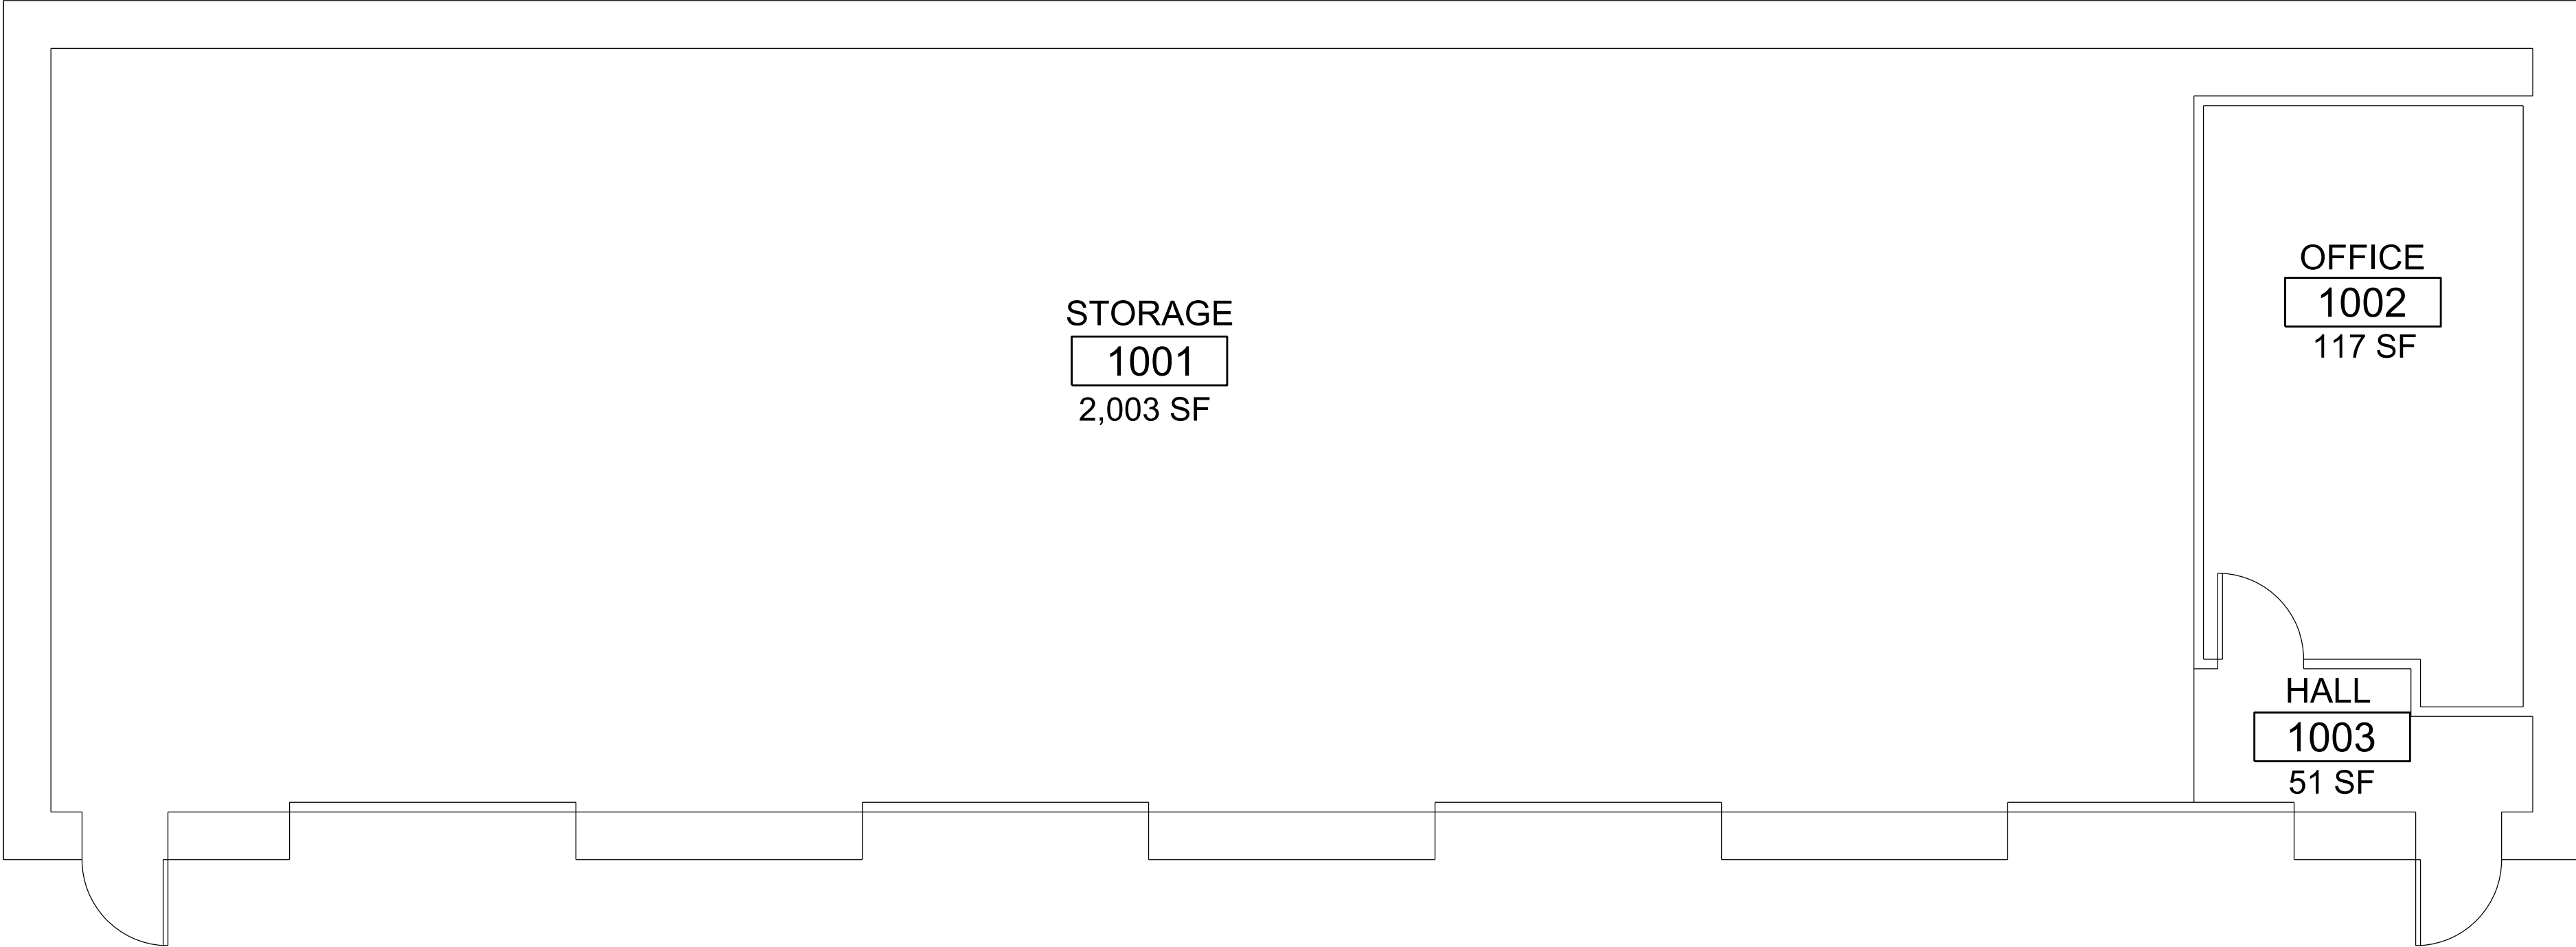

HEATED STORAGE FLOOR PLAN

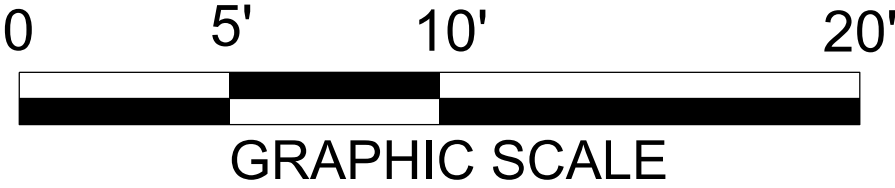

99th REGIONAL SUPPORT COMMAND
DPW - CAD / GIS BRANCH
VA048 (51796) / HEATED STORAGE BUILDING
1741 E. BELT AVE
RICHMOND, VA



DRAWN:	CHECKED:	FIELD VERIFIED:	DATE:	SHEET:
RES	JD	MKJ	17SEP14	4 OF 4