

E

COMPUTER LAB

2004

359 SF

OFFICE

2005



359 SF

RECEPTACLE
AT 4' AFF

PP POWER POLE

DUPLEX RECEPTACLE
MOUNTED AT 4' AFF

DUPLEX RECEPTACLE
MOUNTED AT 4' AFF

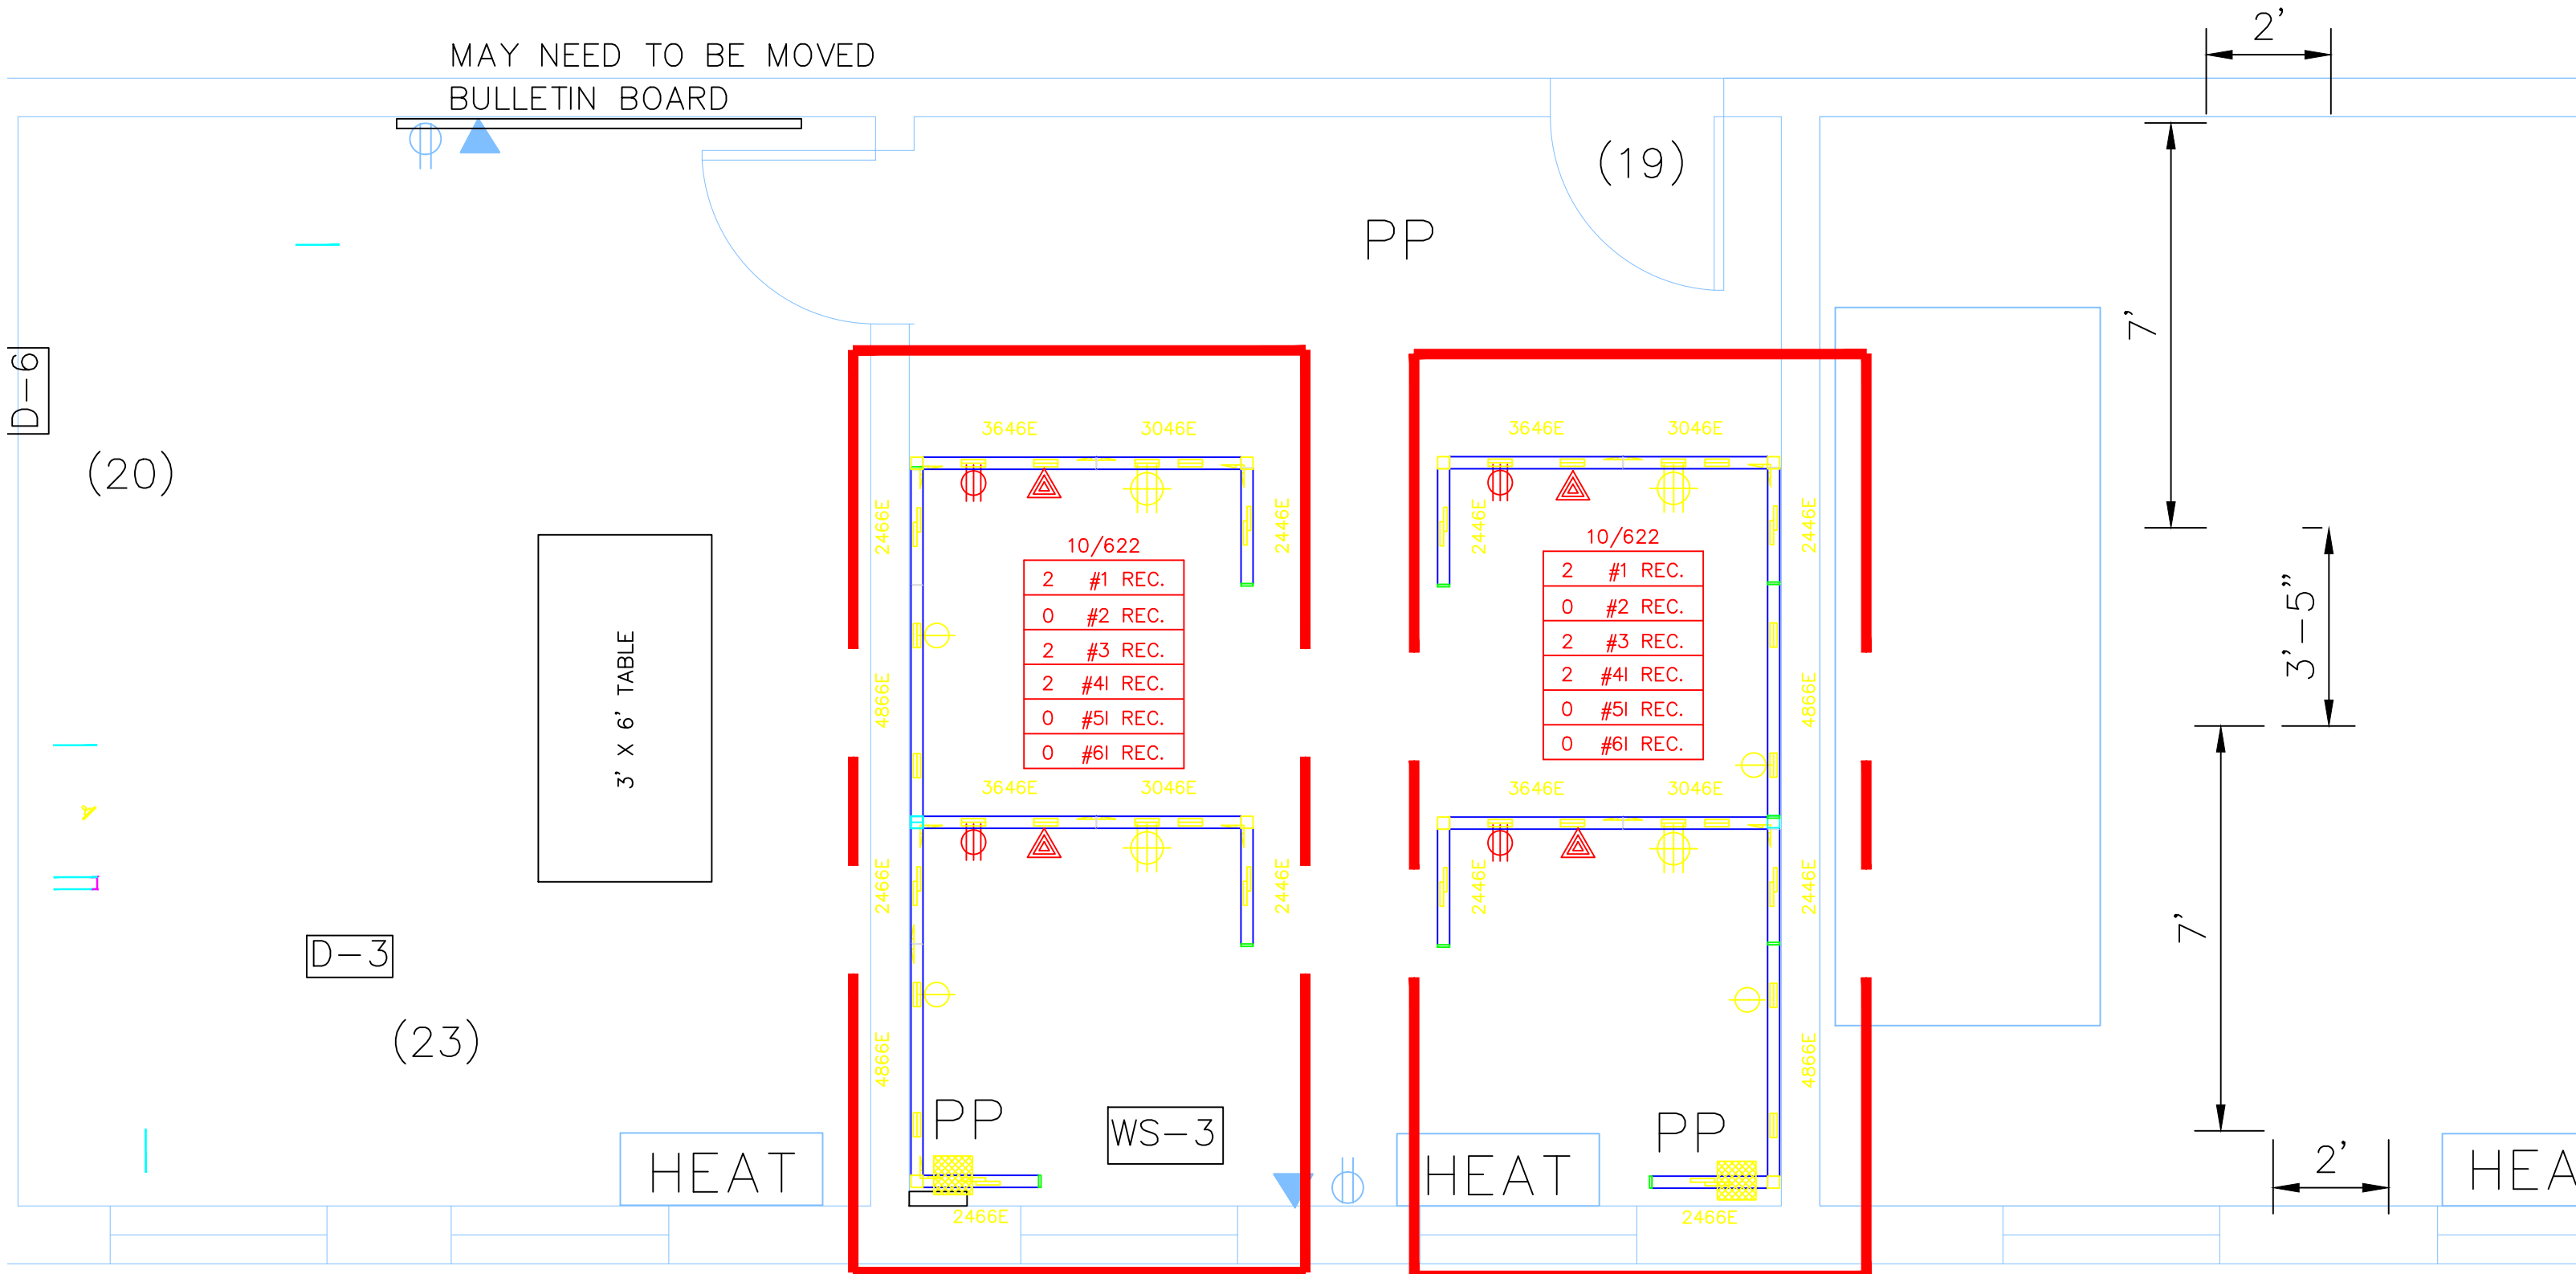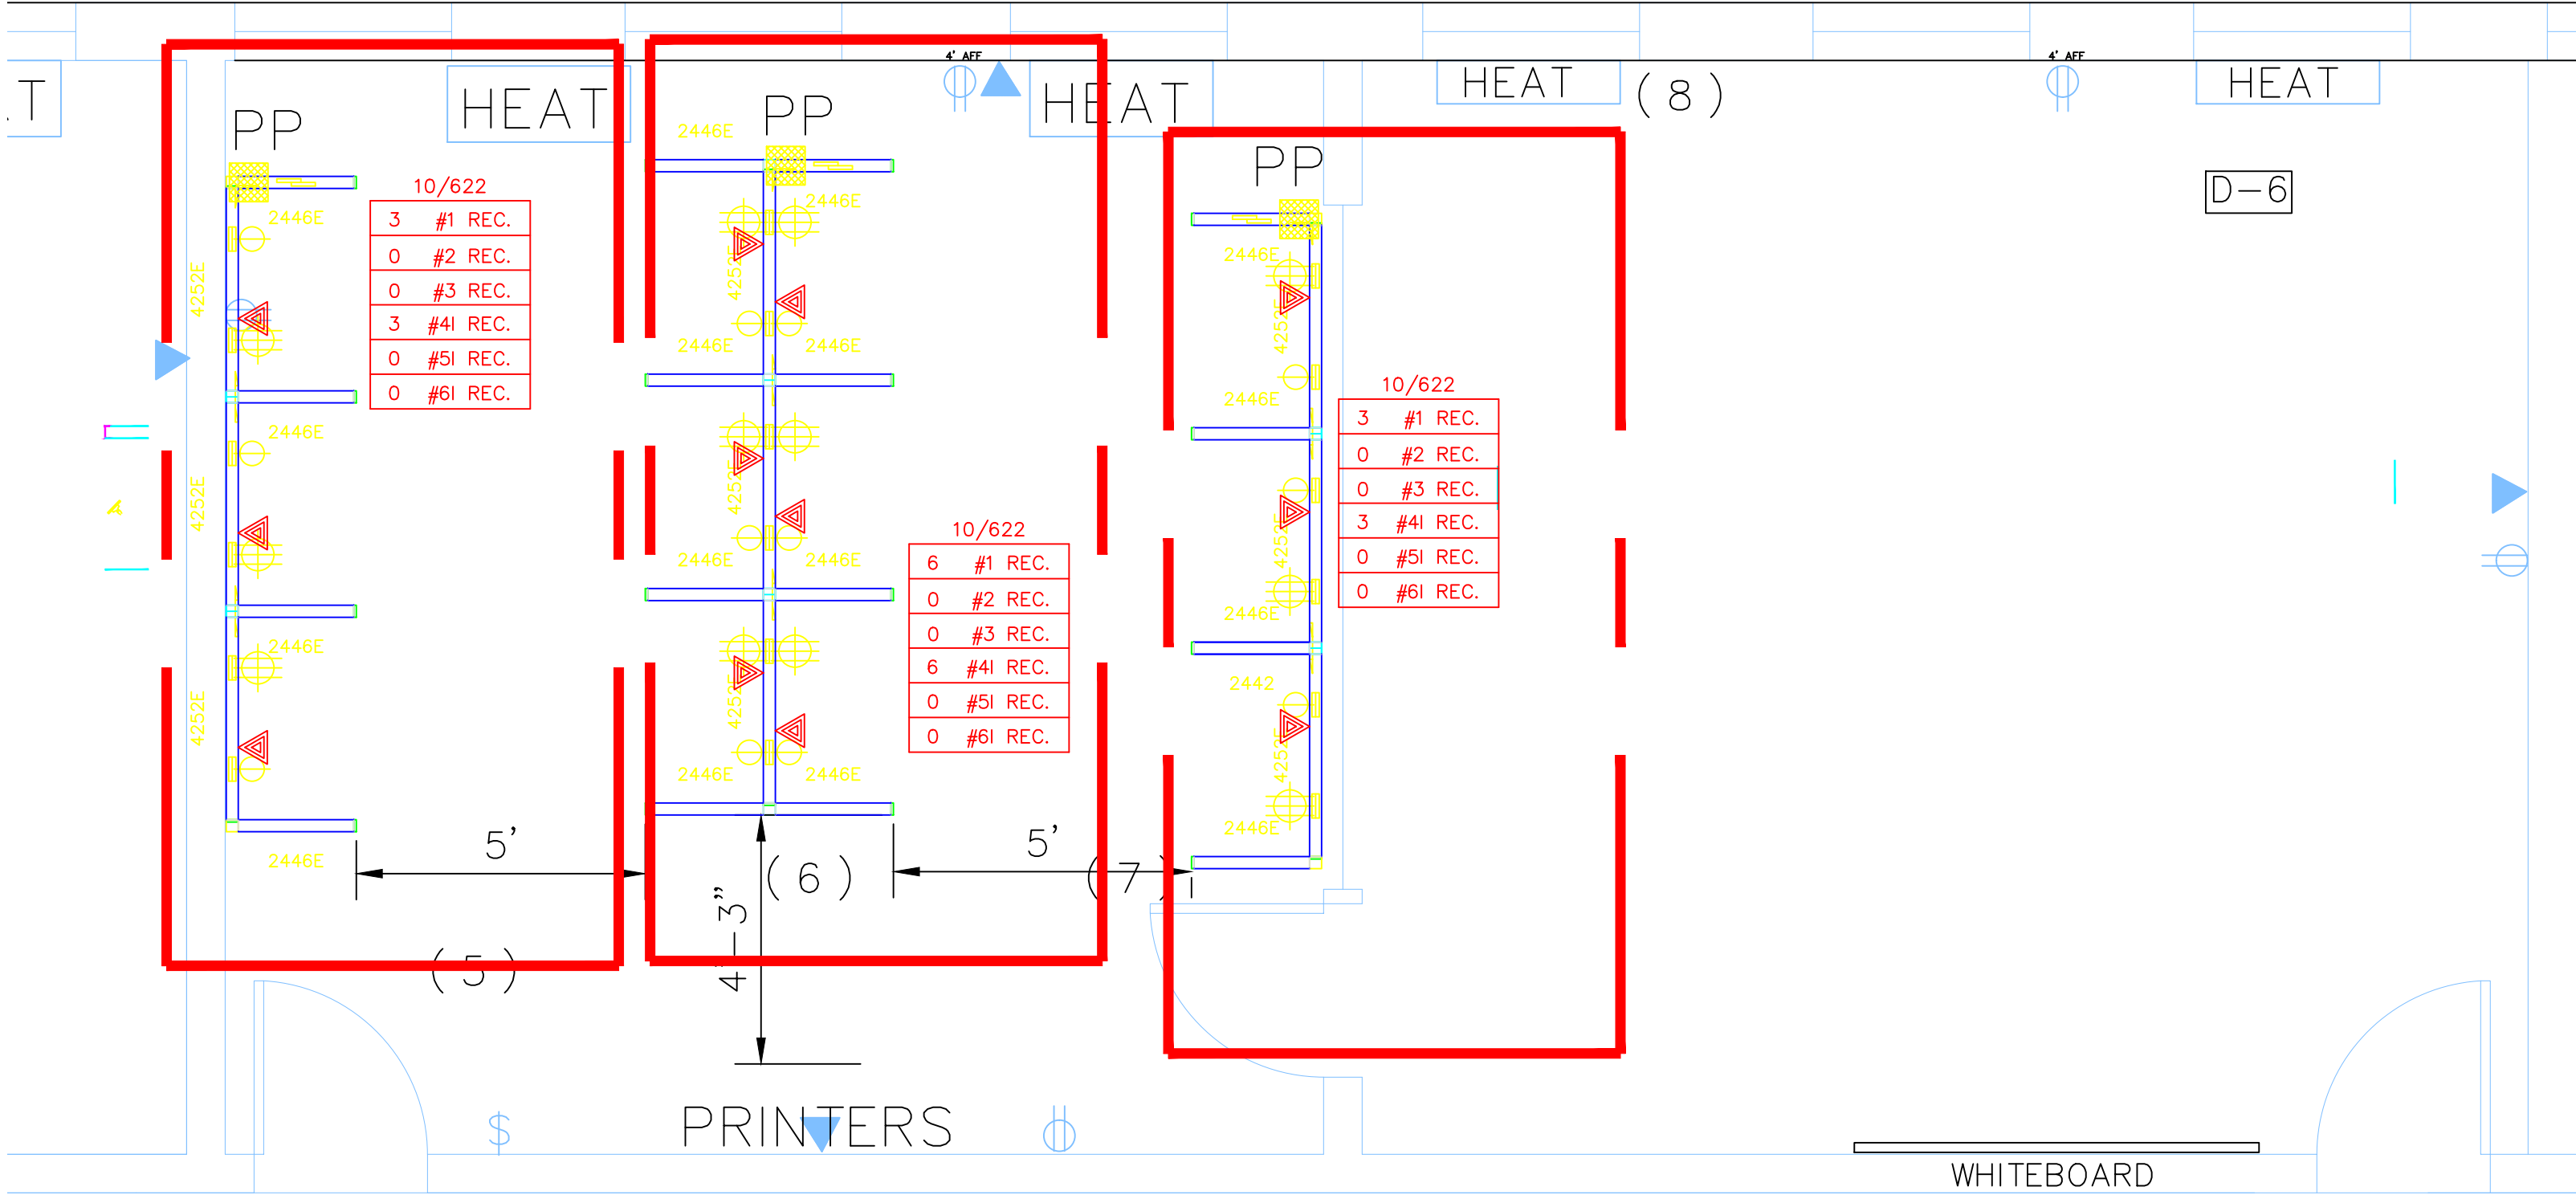

OFFICE

204B

279 SF

S1

PP POWER POLE

2020

283 SF

CLASS

2

5