



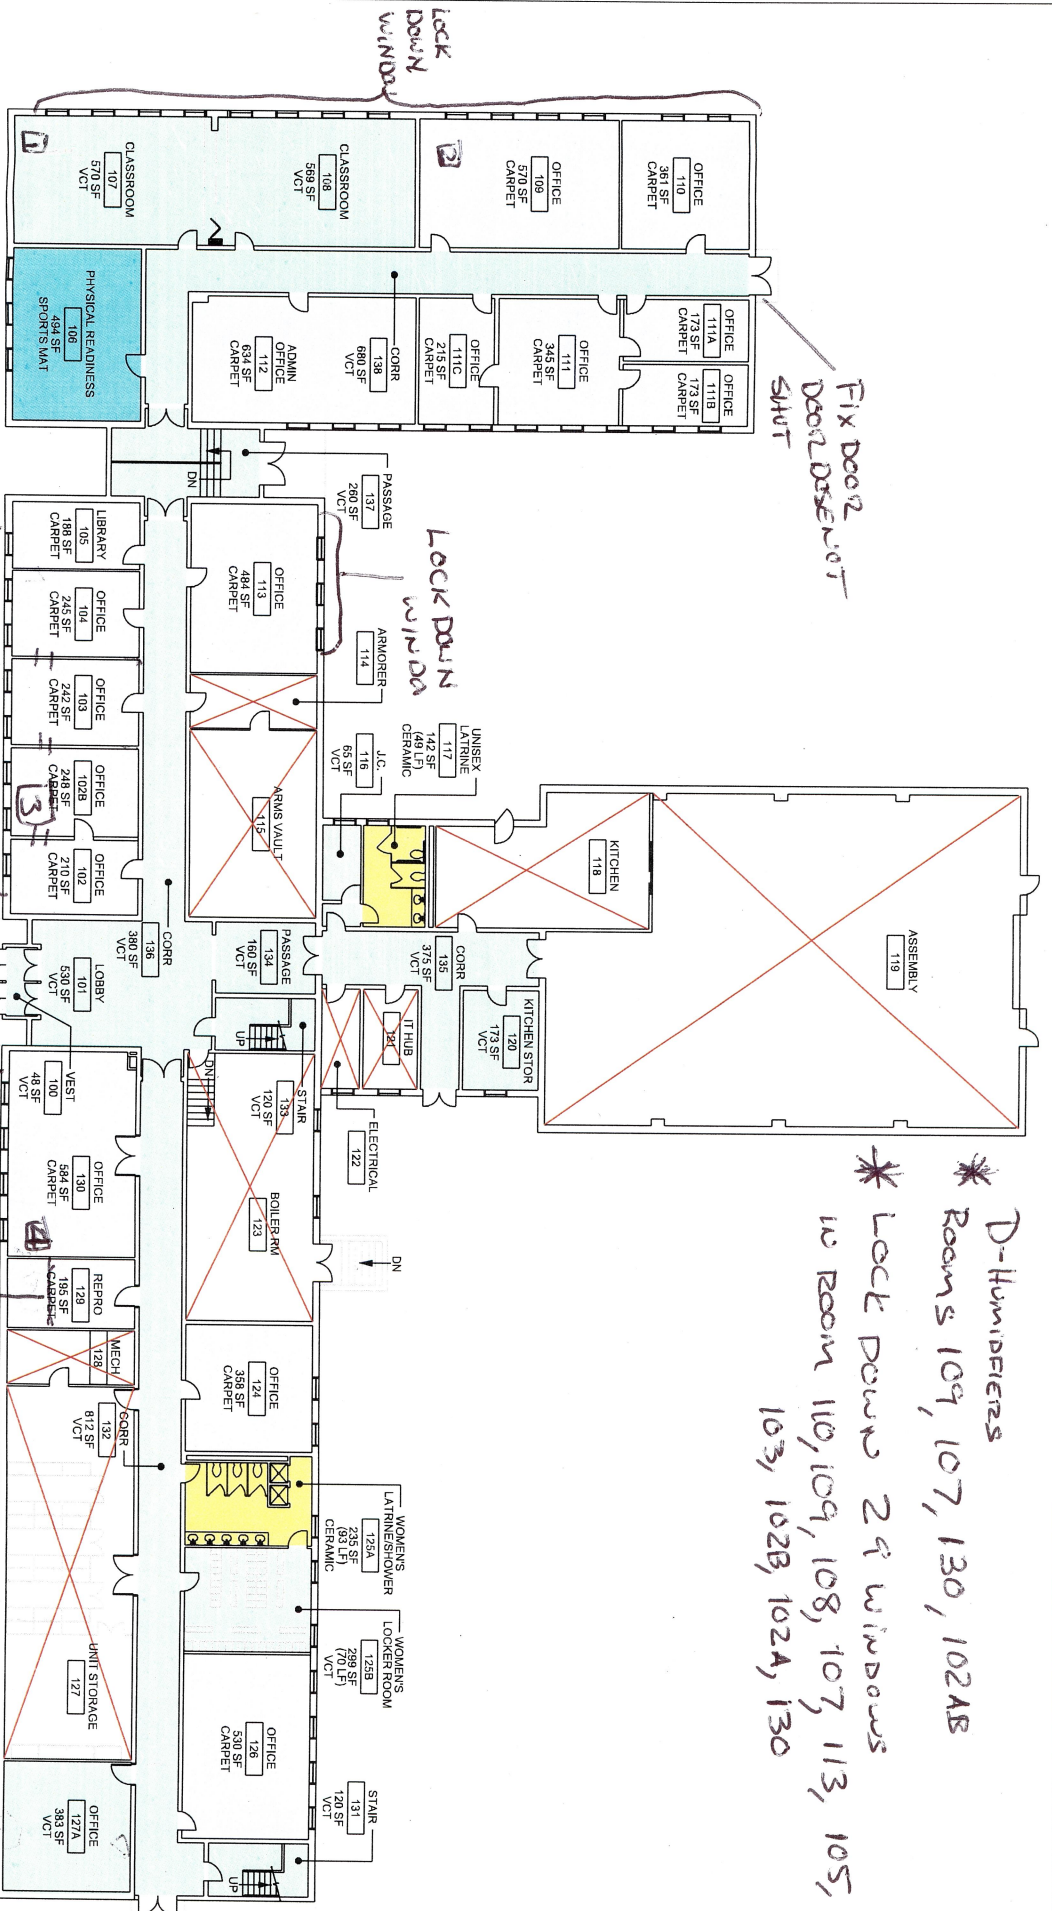

MAUS-WARFIELD USARC
MD021 (24825) USARC BUILDING
CUSTODIAL SERVICE PLAN
1850 BALTIMORE ROAD
ROCKVILLE, MD 20851

DRAWN:	CHECKED:	FIELD VERIFIED:
MLC	AMC	KPA
DATE:	SHEET:	
15NOV2019	1 OF 4	

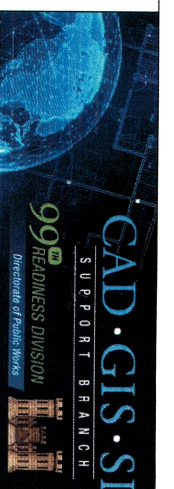

BUILDING TOTAL AREA
REQUIRING CUSTODIAL
SERVICE: 20,872 SF

FIXTURES REQUIRING
CUSTODIAL SERVICE

COMMODES:	5
SHOWERS:	2
SINKS:	7
URINALS:	0

FIRST FLOOR
BUILDING TOTAL

5	10
2	4
7	14
0	0

USARC - FIRST FLOOR CUSTODIAL SERVICE PLAN

FIRST FLOOR
BUILDING TOTAL

3	6
7	14
5	10
0	0

FIRST FLOOR SF
BUILDING TOTAL SF

N/A	N/A
5,765	1,2018
5,496	7,582
494	494



CERAMIC TILE	377	FIRST FLOOR SF	BUILDING TOTAL SF
WOOD	N/A		
SLATE/STONE	N/A		
NOT SERVICED	N/A		